


**BUS ONLY (CENTER RUNNING)
TO BUS ONLY (CURB RUNNING)**

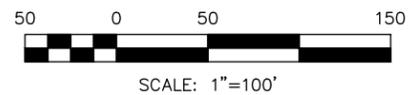


SANDAG


HNTB

401 B Street
Suite 301
San Diego, CA 92101

NEXT GEN CONCEPTUAL PLANNING		SCALE: 1"=100'
ROUTE 41 ALTERNATIVE 2/3 GENESEE AVE. AND LA JOLLA VILLAGE DR.		DATE: 6/20/23
		SHEET NO. 41-3

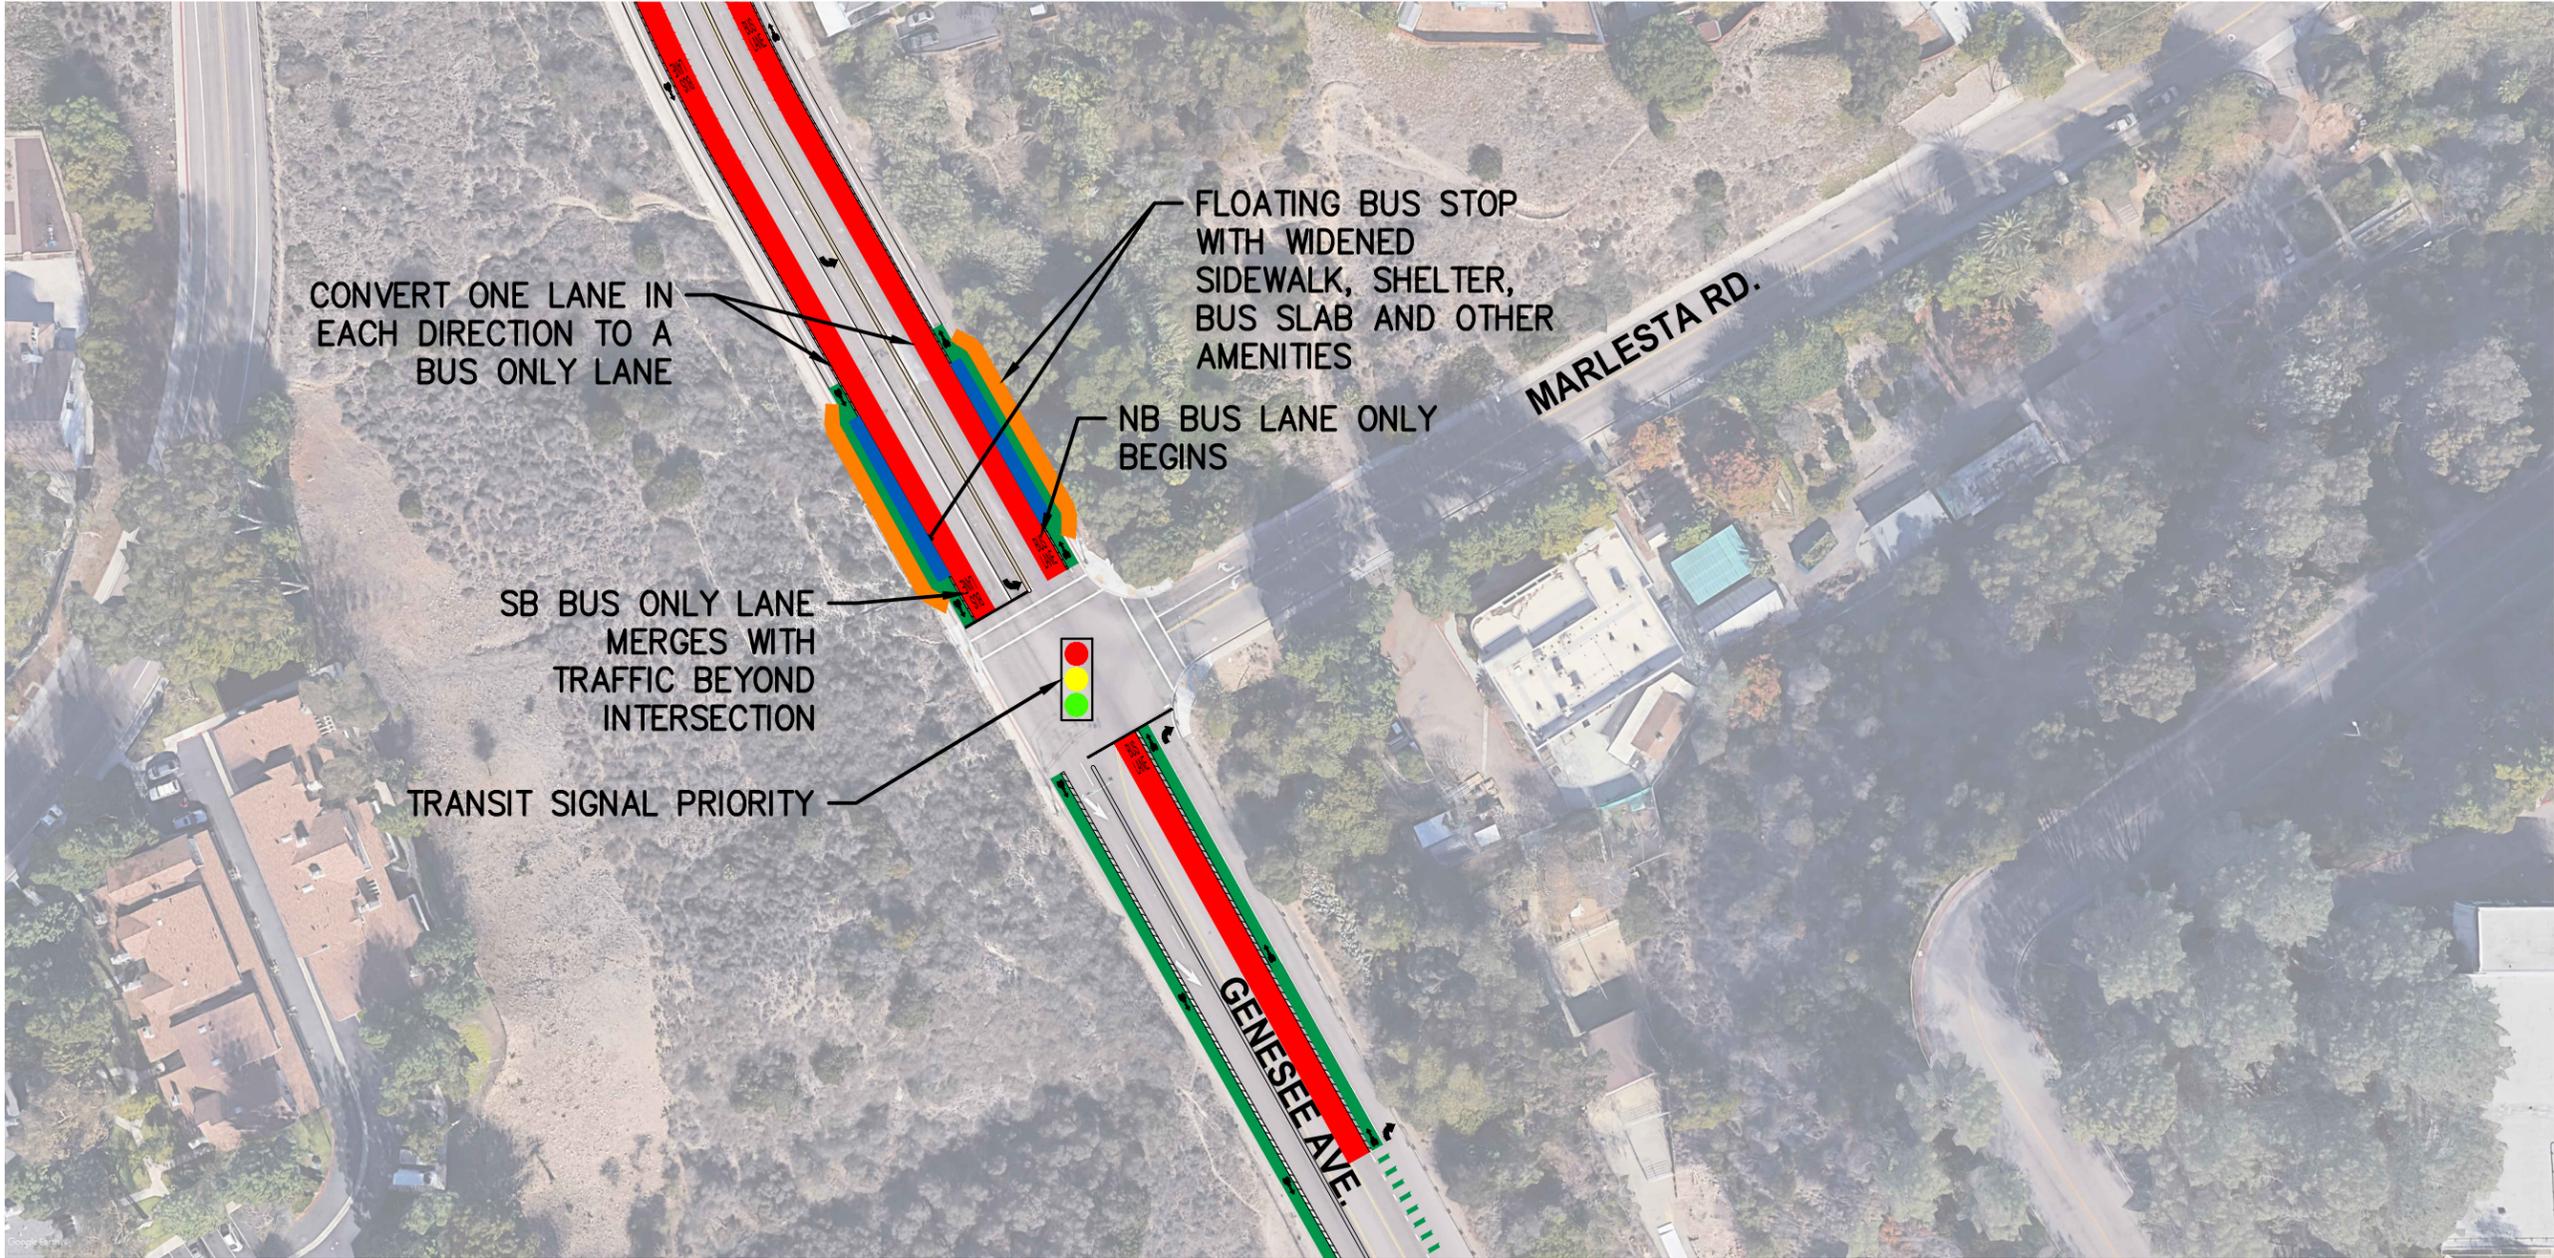


MIXED TO BUS ONLY (CURB RUNNING)

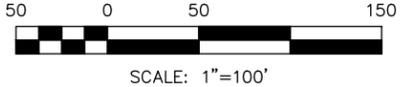

SANDAG

HNTB 401 B Street
Suite 301
San Diego, CA 92101

NEXT GEN CONCEPTUAL PLANNING		SCALE: 1"=100'
ROUTE 41 ALTERNATIVE 1 GENESEE AVE. AND MARLESTA RD.		DATE: 6/20/23
		SHEET NO. 41-2

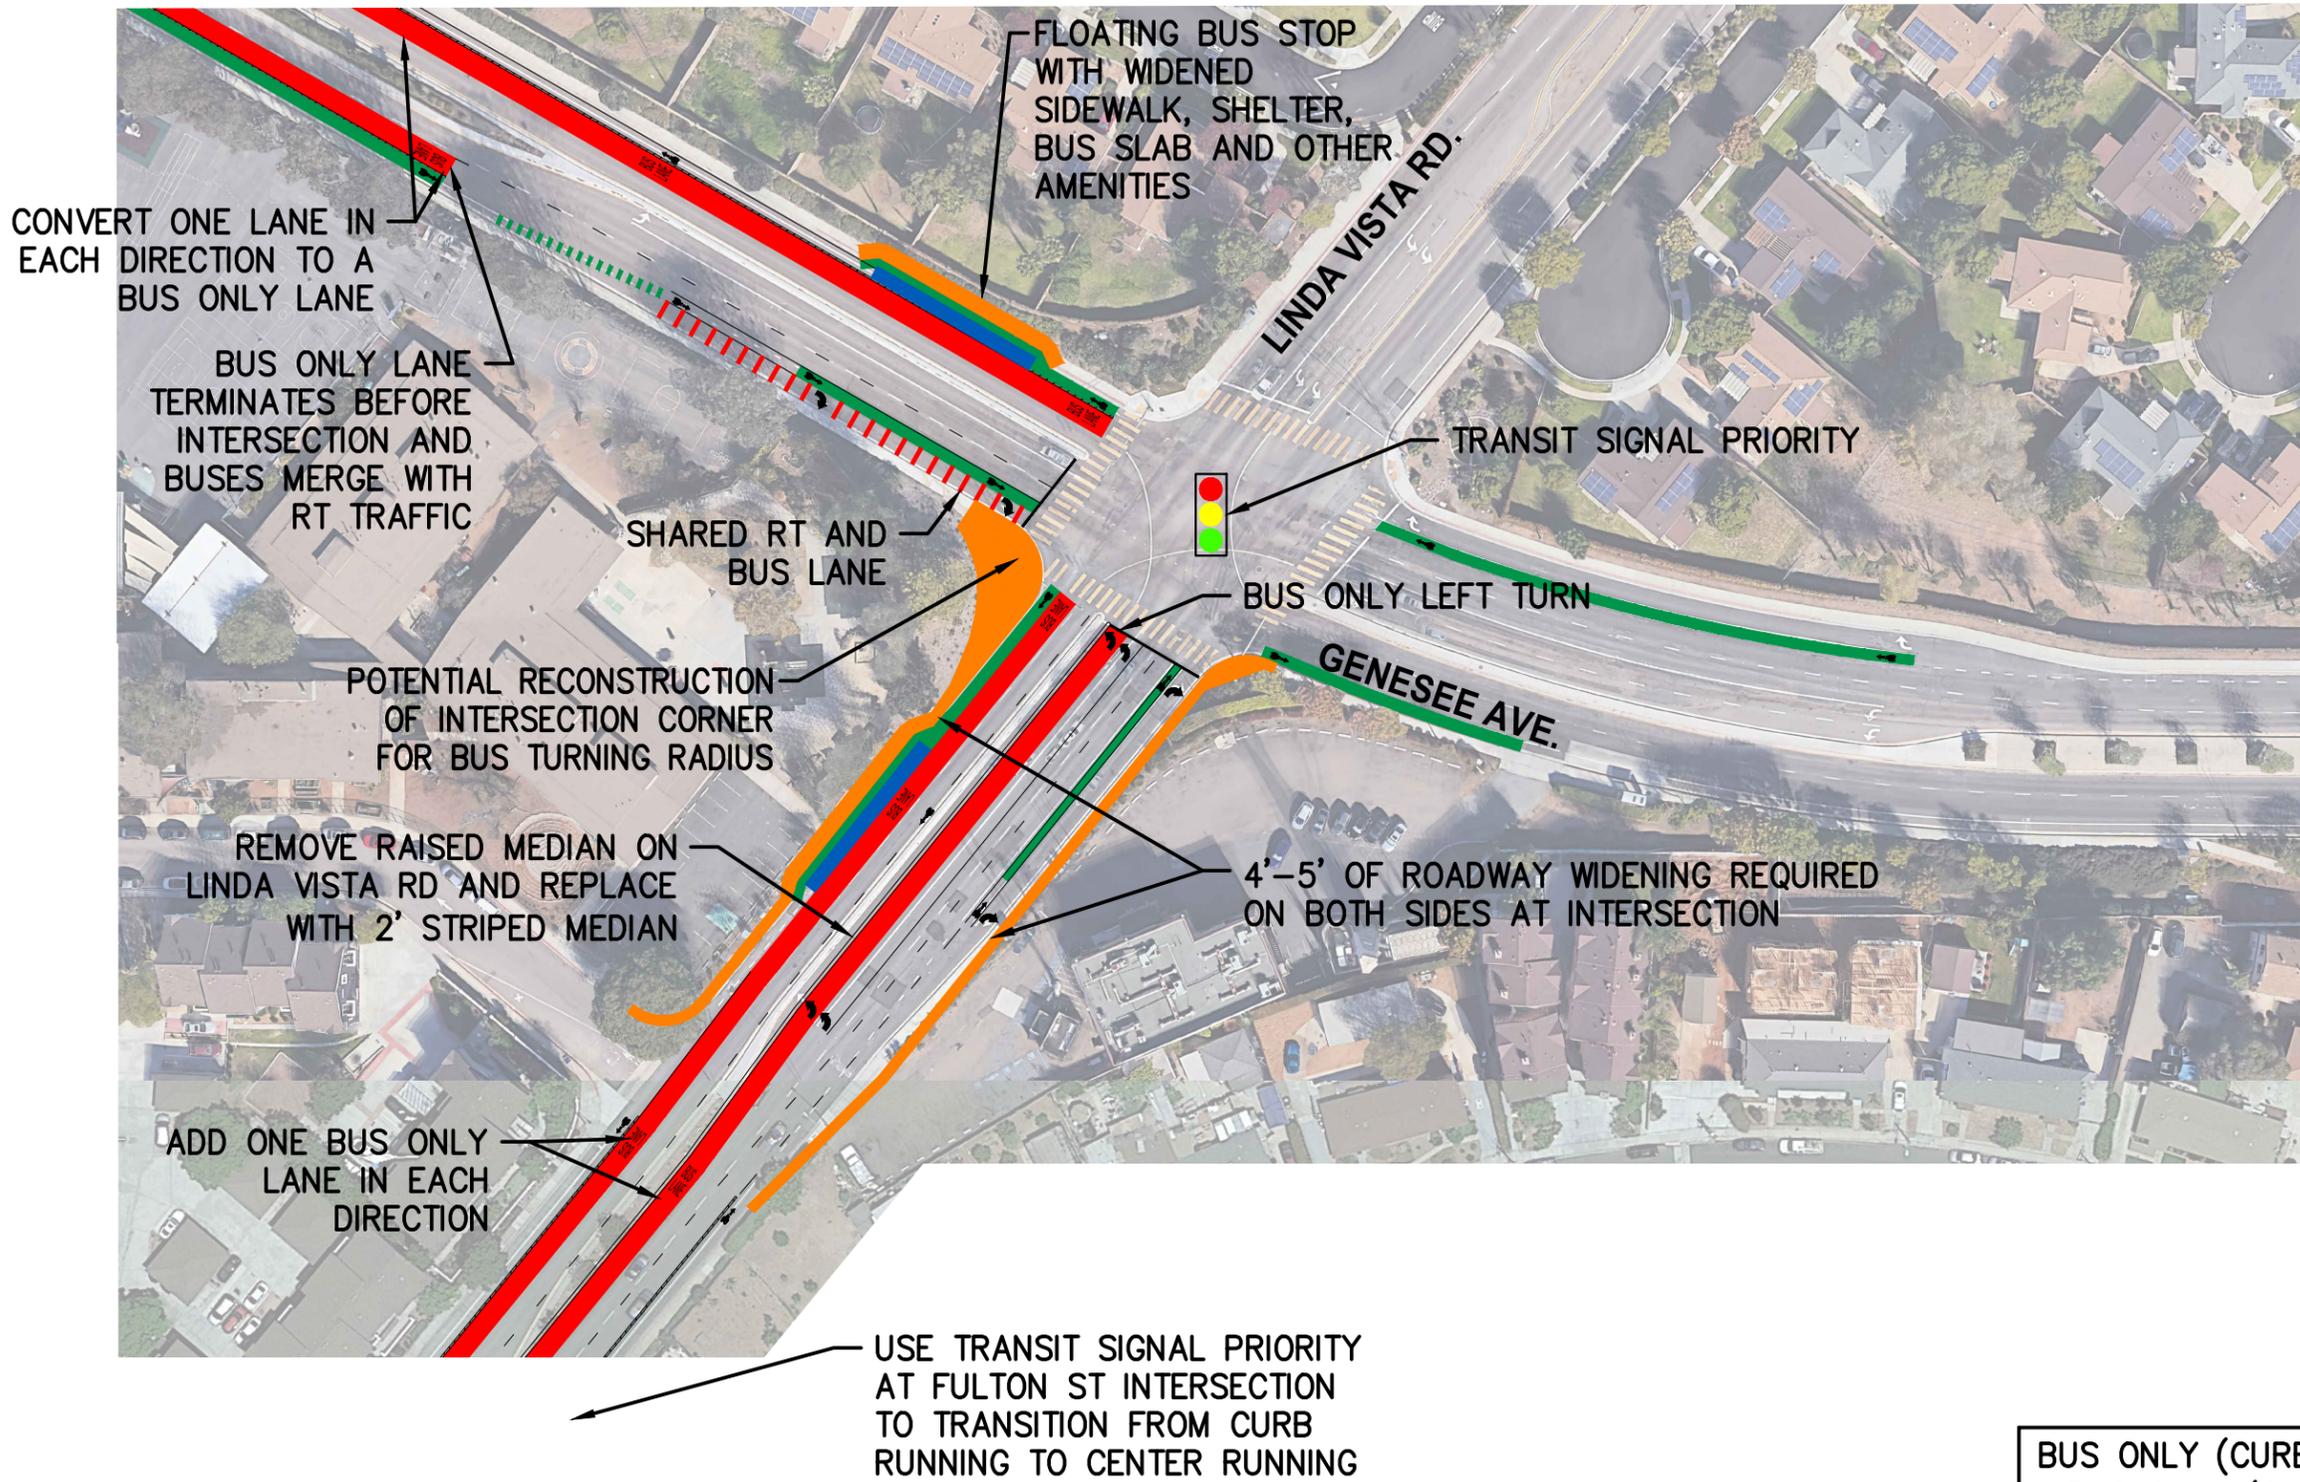



**BUS ONLY (CURB RUNNING) TO
BUS ONLY (CURB RUNNING)**



SANDAG

HNTB 401 B Street
Suite 301
San Diego, CA 92101


NEXT GEN CONCEPTUAL PLANNING		SCALE: 1"=100'
ROUTE 41 ALTERNATIVE 1 LINDA VISTA RD AND GENESEE AVE.		DATE: 6/20/23
		SHEET NO. 41-1

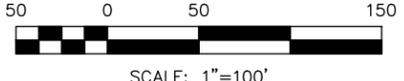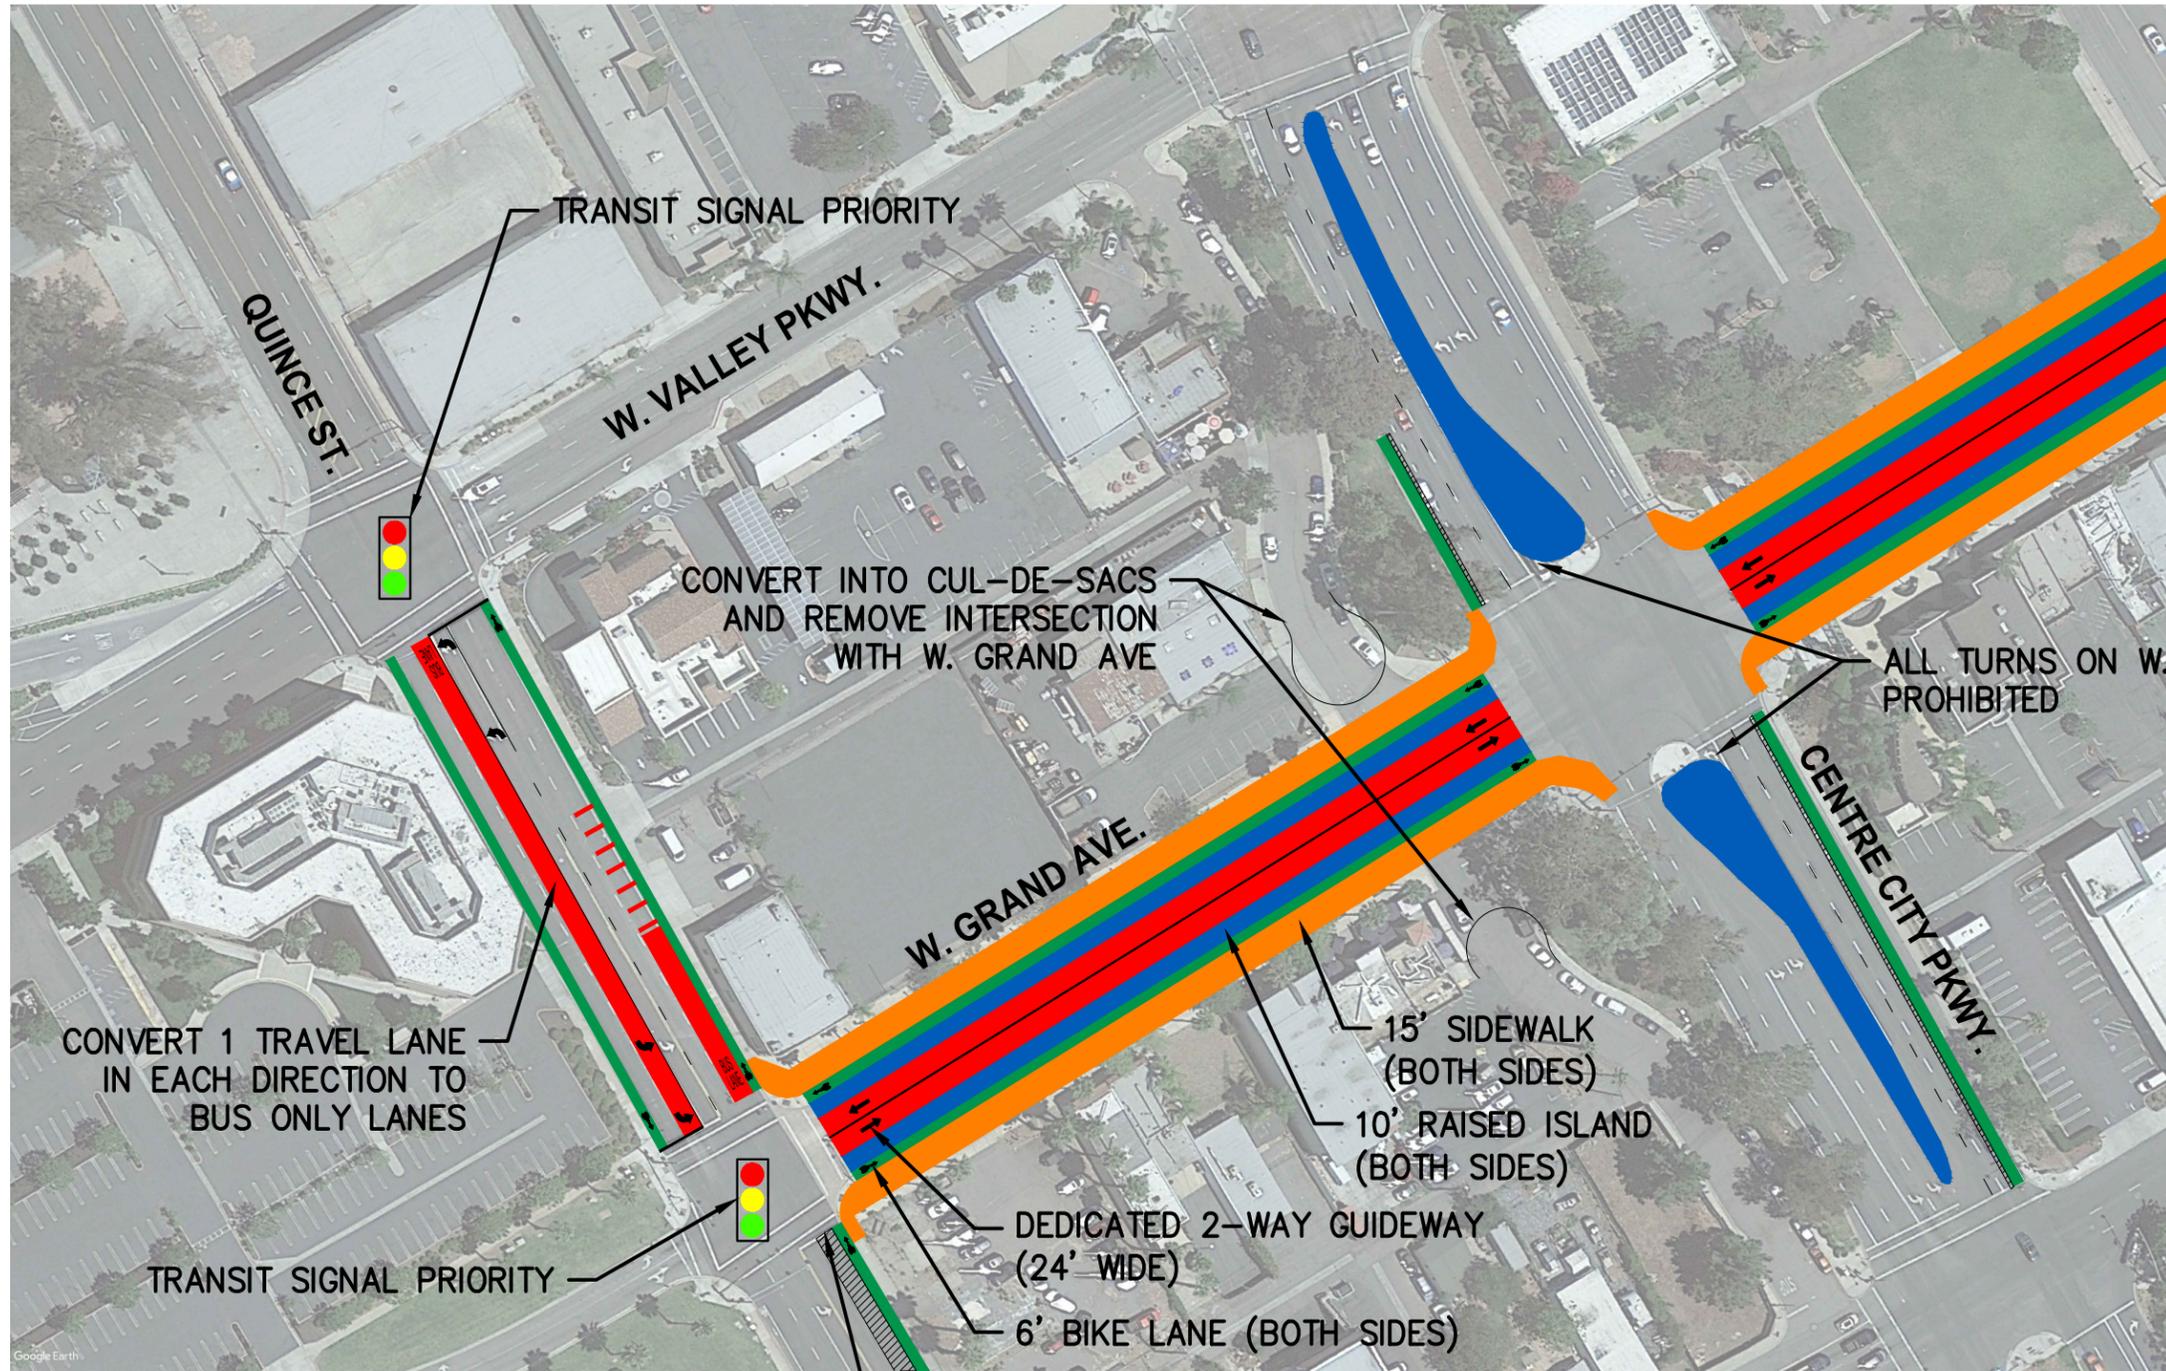

SANDAG


HNTB 401 B Street
Suite 301
San Diego, CA 92101

NEXT GEN CONCEPTUAL PLANNING		SCALE: 1"=100'
ROUTE 471 ALTERNATIVE 3 QUINCE ST. AND W. GRAND AVE.		DATE: 6/20/23
		SHEET NO. 471-2

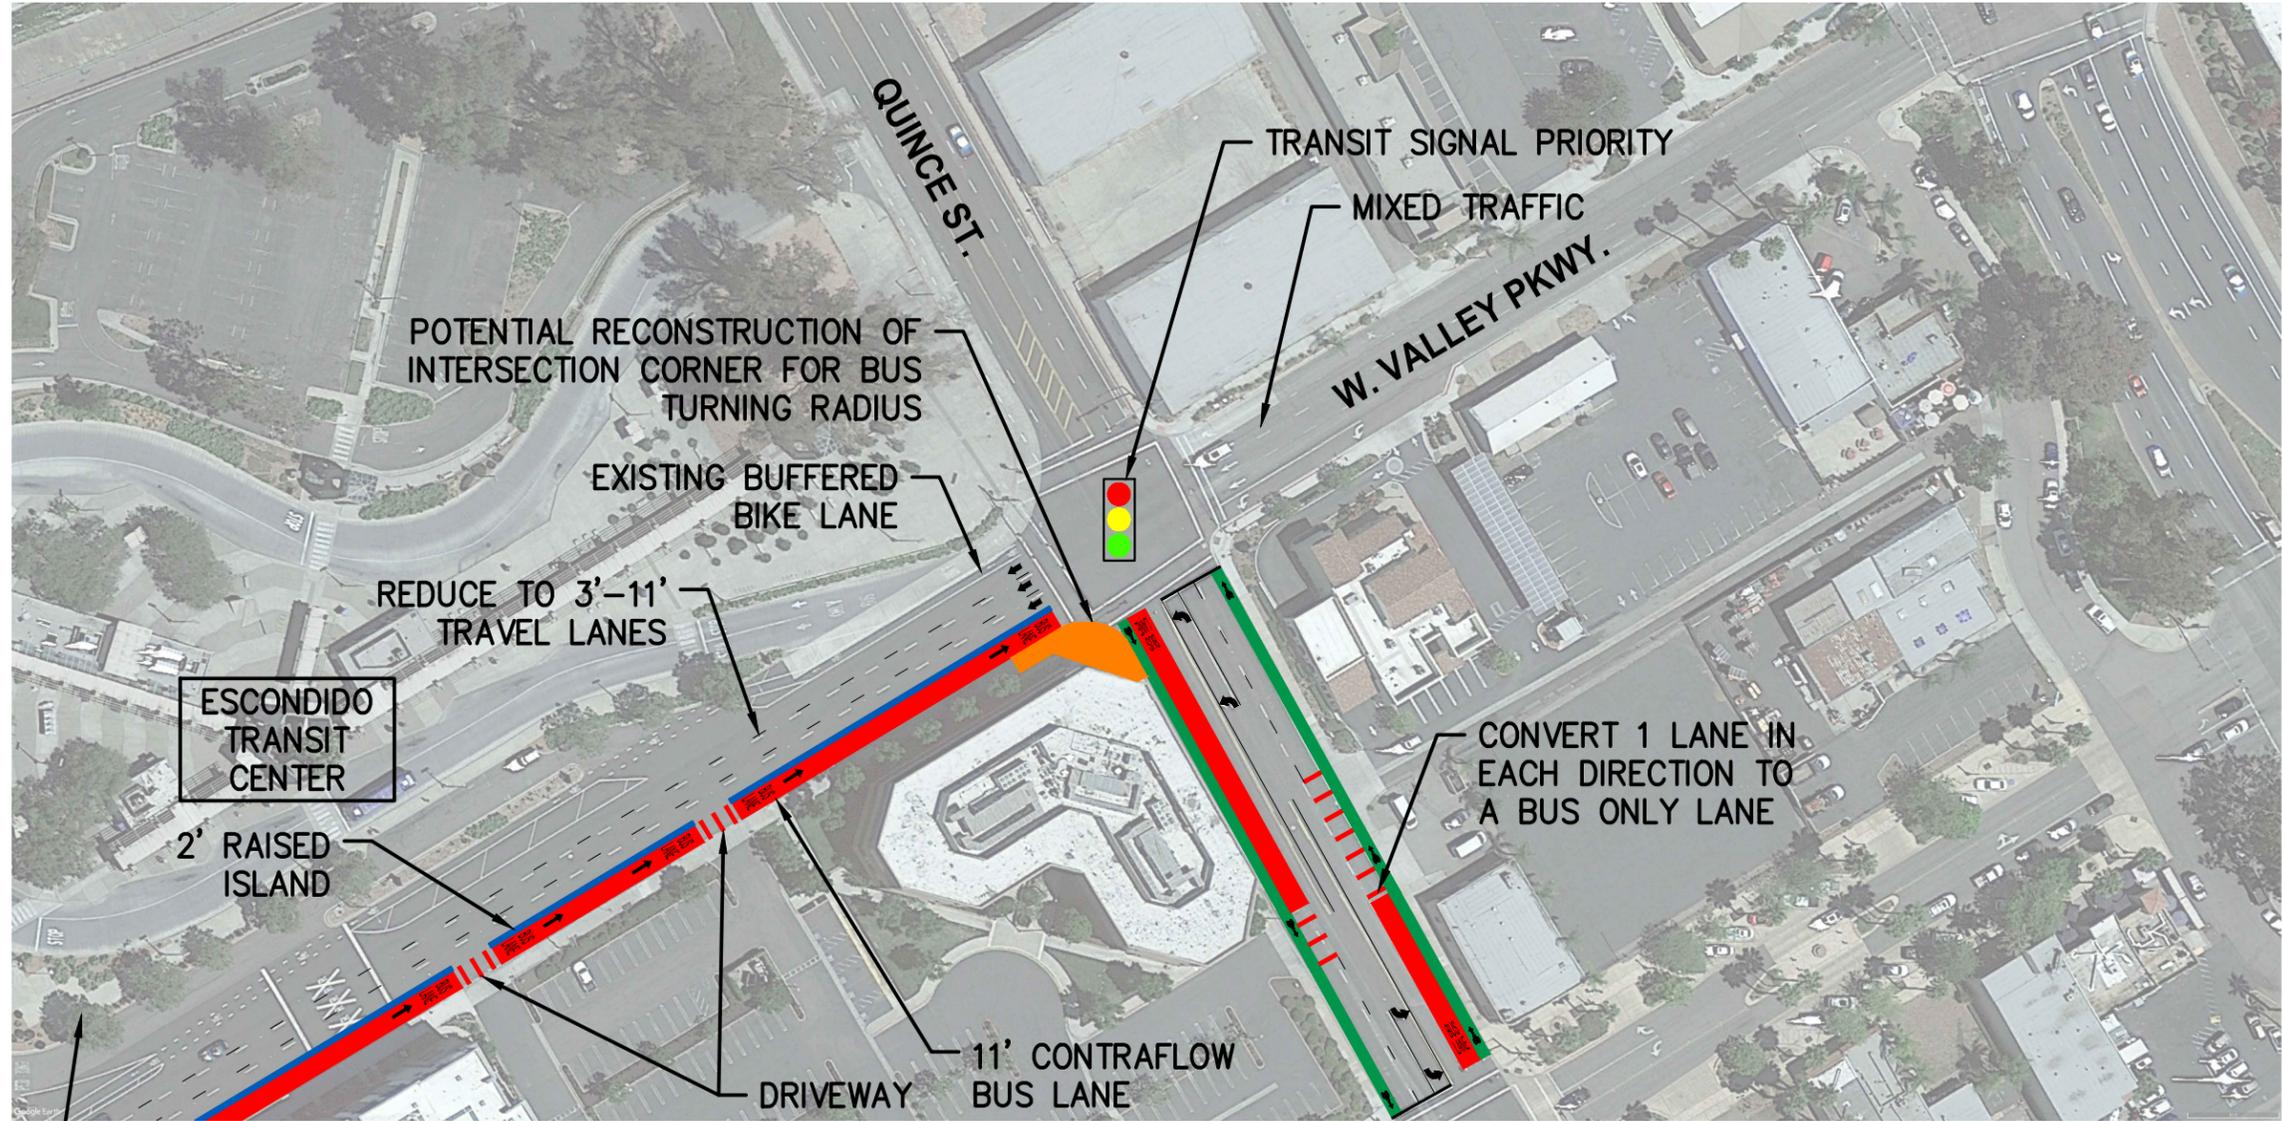

EB AND WB
BUS STOPS


**CONTRAFLOW TO BUS ONLY
(CURB RUNNING)**

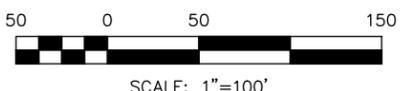

SANDAG

HNTB 401 B Street
Suite 301
San Diego, CA 92101

NEXT GEN CONCEPTUAL PLANNING		SCALE: 1"=100'
ROUTE 471 ALTERNATIVE 1 W. VALLEY PKWY. AND QUINCE ST.		DATE: 6/20/23
		SHEET NO. 471-1

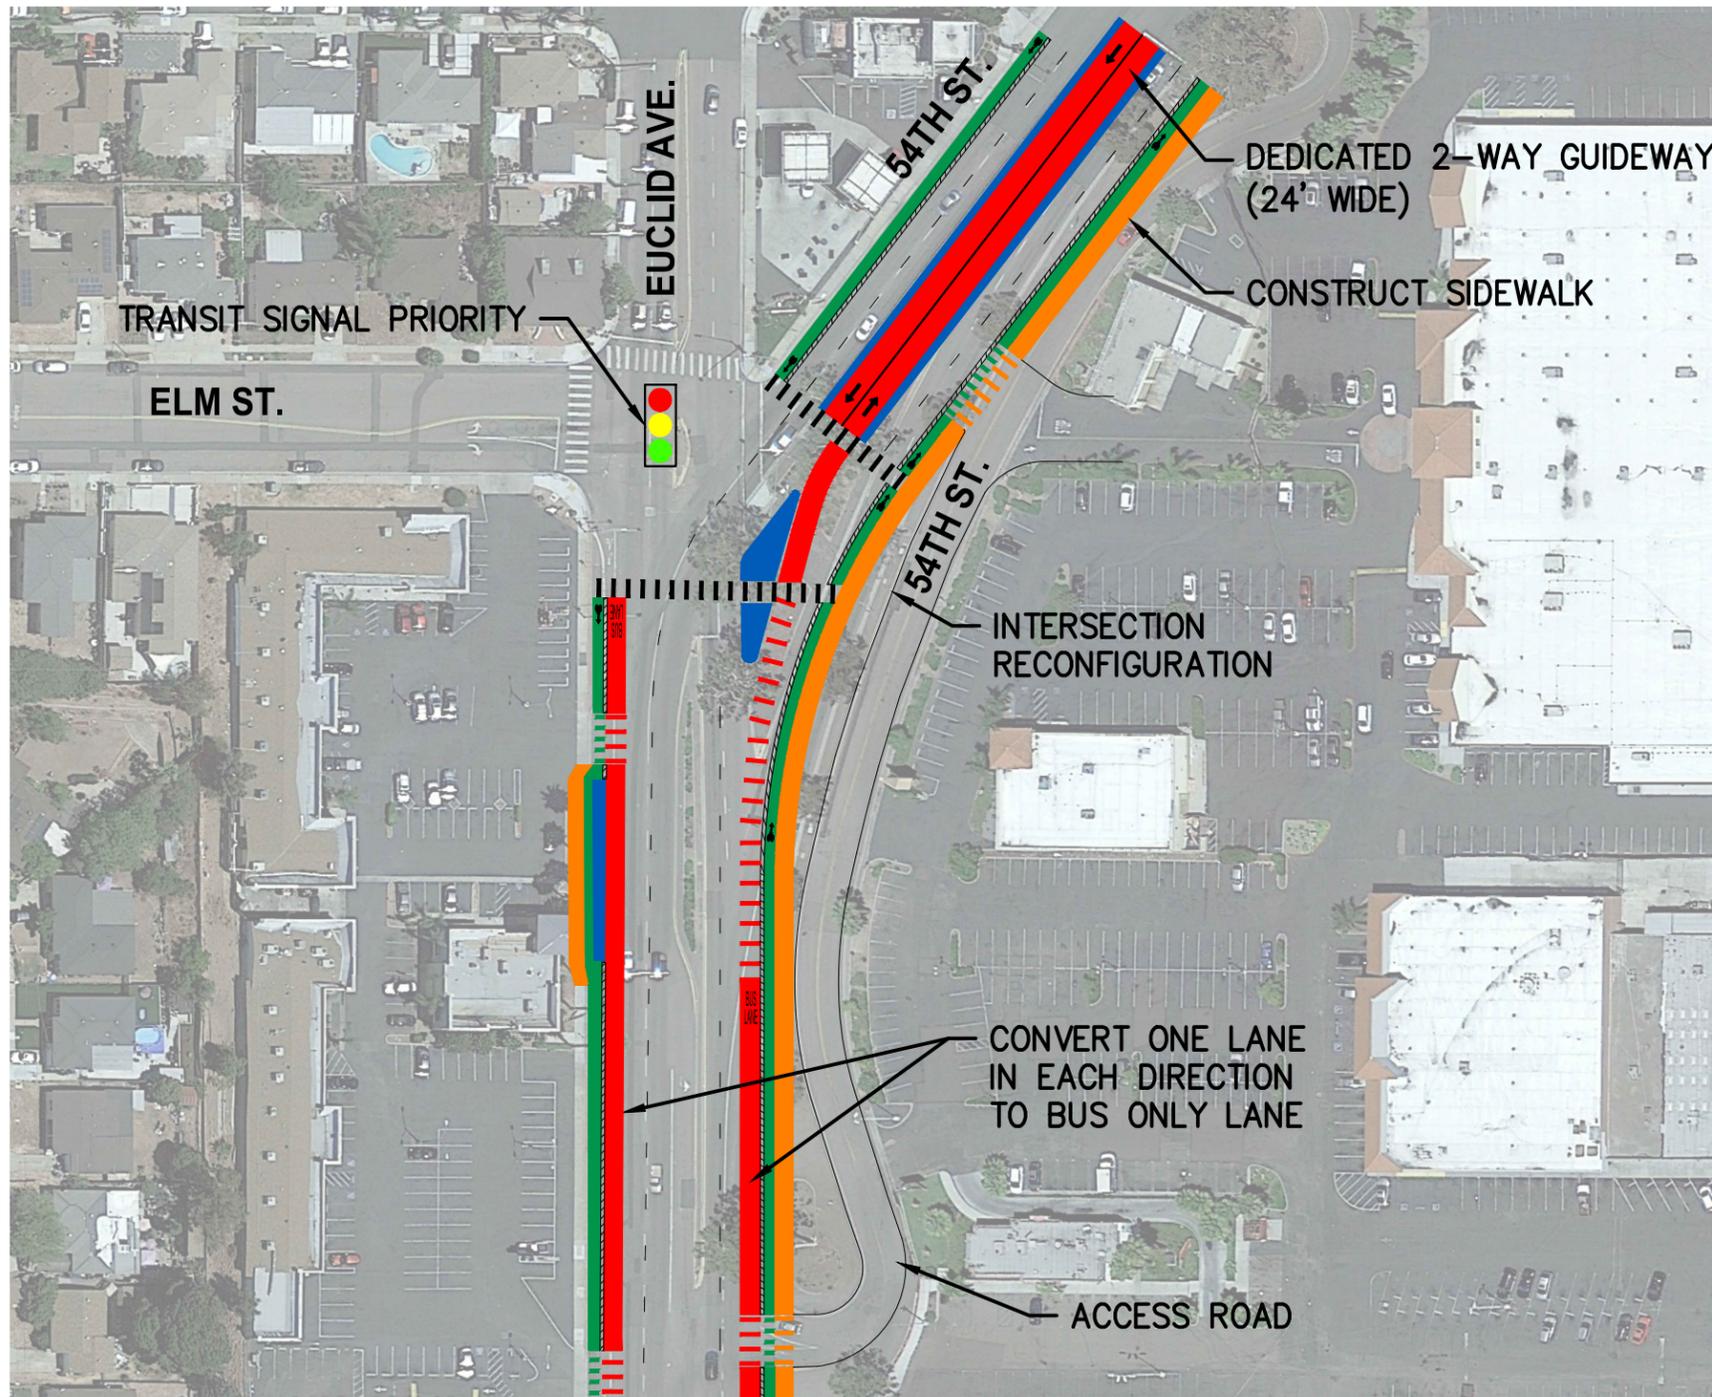


**BUS ONLY (CURB RUNNING)
TO DEDICATED GUIDEWAY**



SANDAG


HNTB 401 B Street
Suite 301
San Diego, CA 92101

NEXT GEN CONCEPTUAL PLANNING		SCALE: 1"=100'
ROUTE 625 ALTERNATIVE 2/3 54TH ST. AND EUCLID AVE.		DATE: 6/20/23
		SHEET NO. 625-2

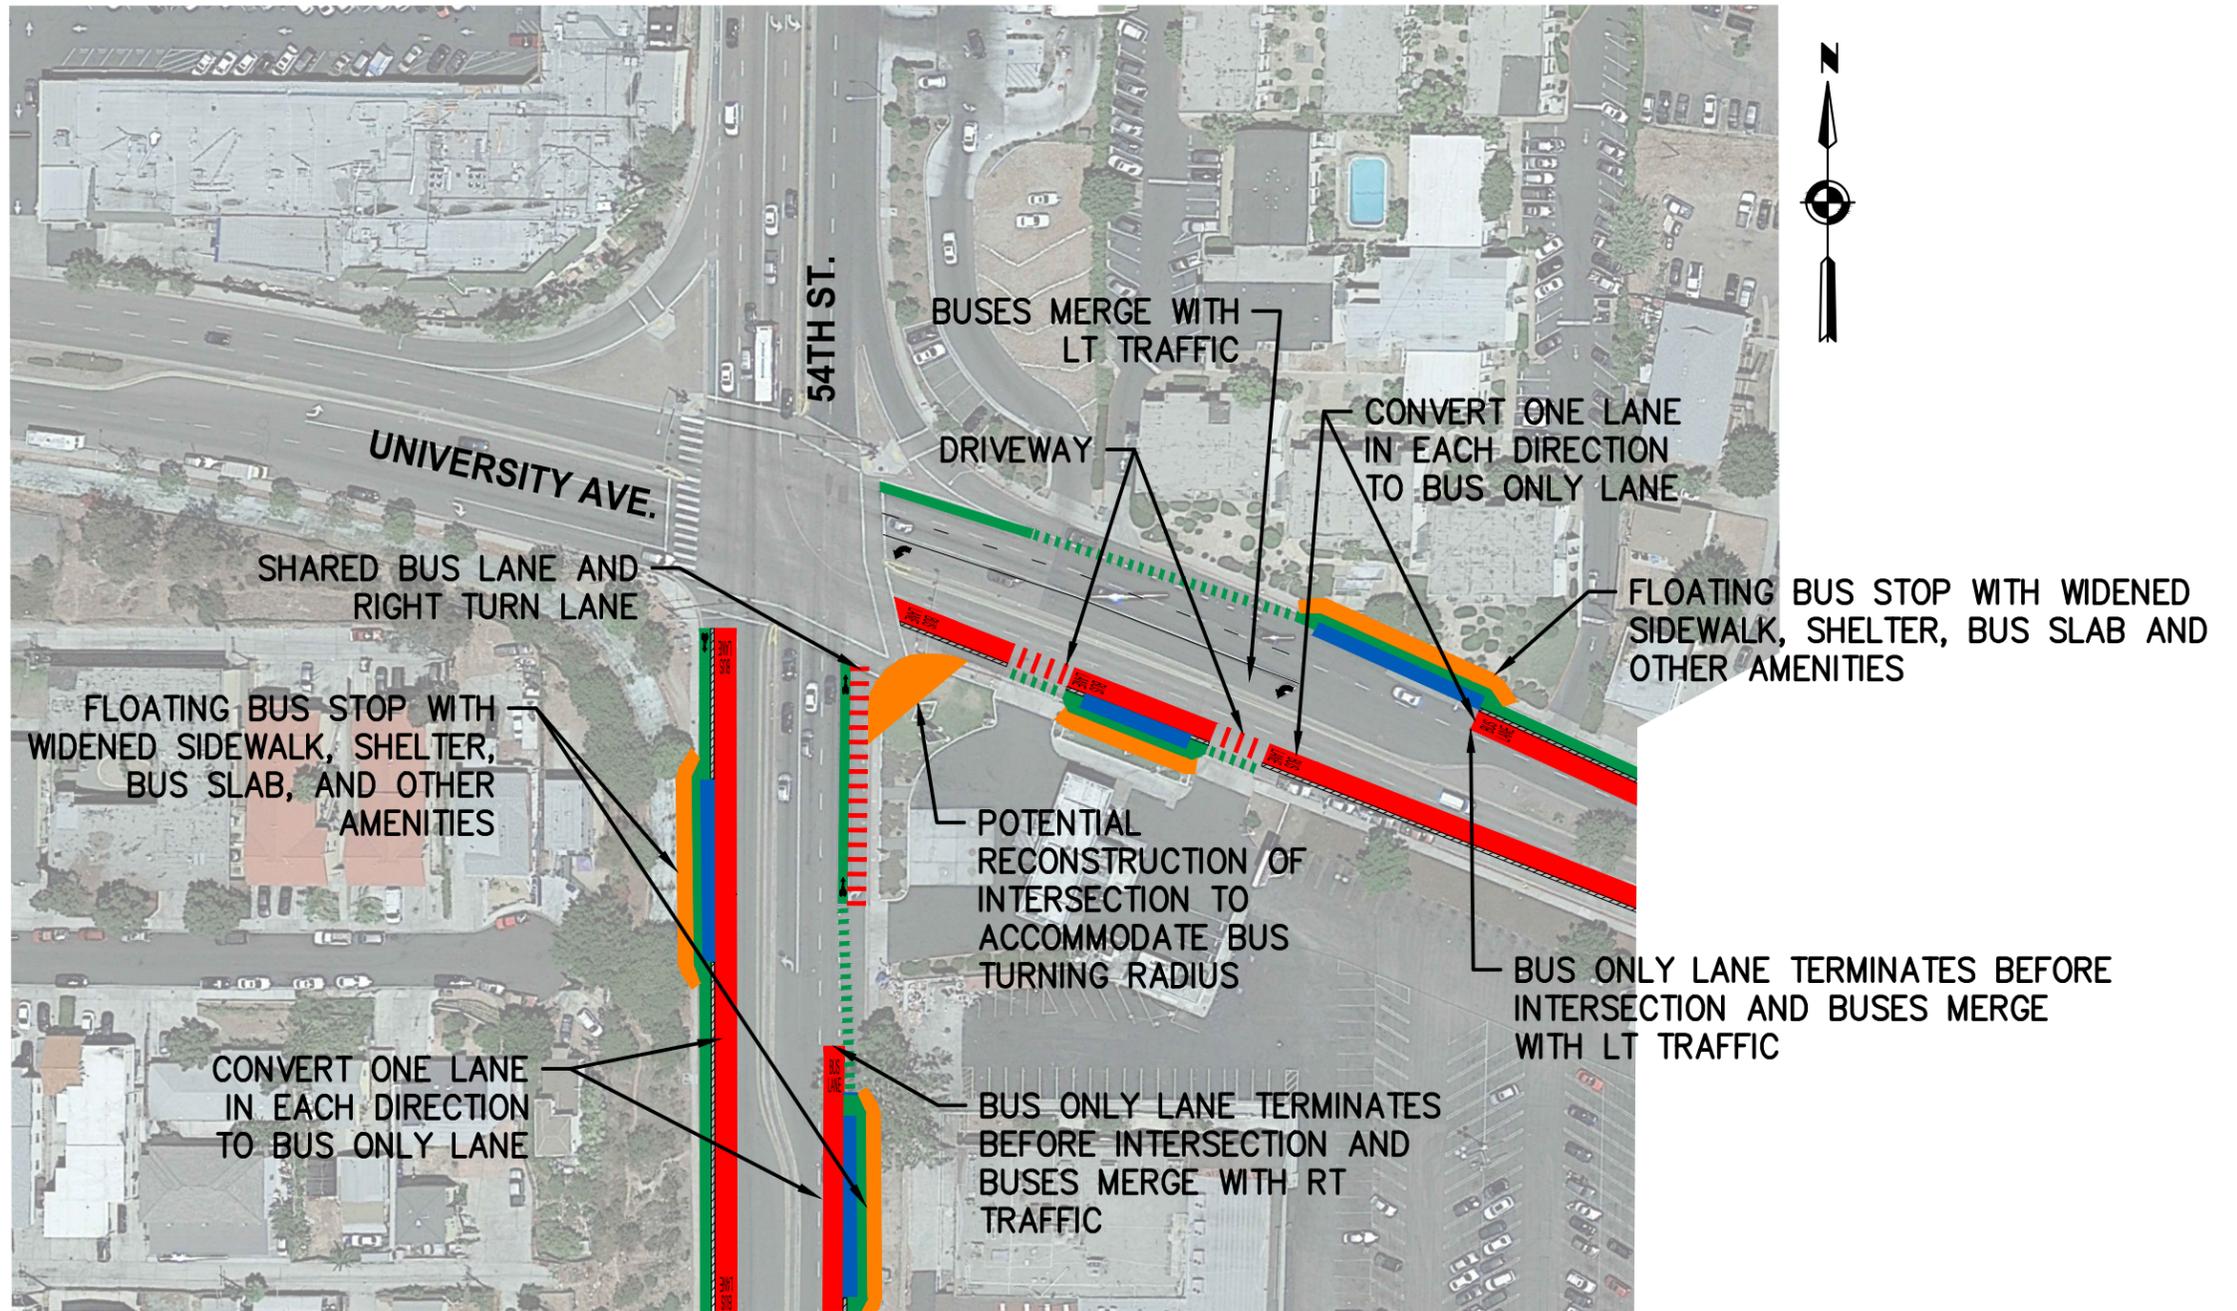

NOTE: DESIGN WILL INCORPORATE UNIVERSITY BIKEWAY ELEMENTS IN FUTURE PHASES


BUS ONLY (CURB RUNNING) TO BUSINESS ACCESS AND TRANSIT (BAT) LANE

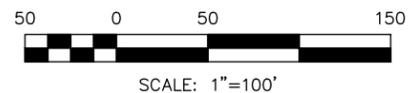


SANDAG

HNTB 401 B Street Suite 301 San Diego, CA 92101

NEXT GEN CONCEPTUAL PLANNING		SCALE: 1"=100'
ROUTE 625 ALTERNATIVE 3 54TH ST. AND UNIVERSITY AVE.		DATE: 6/20/23
		SHEET NO. 625-3

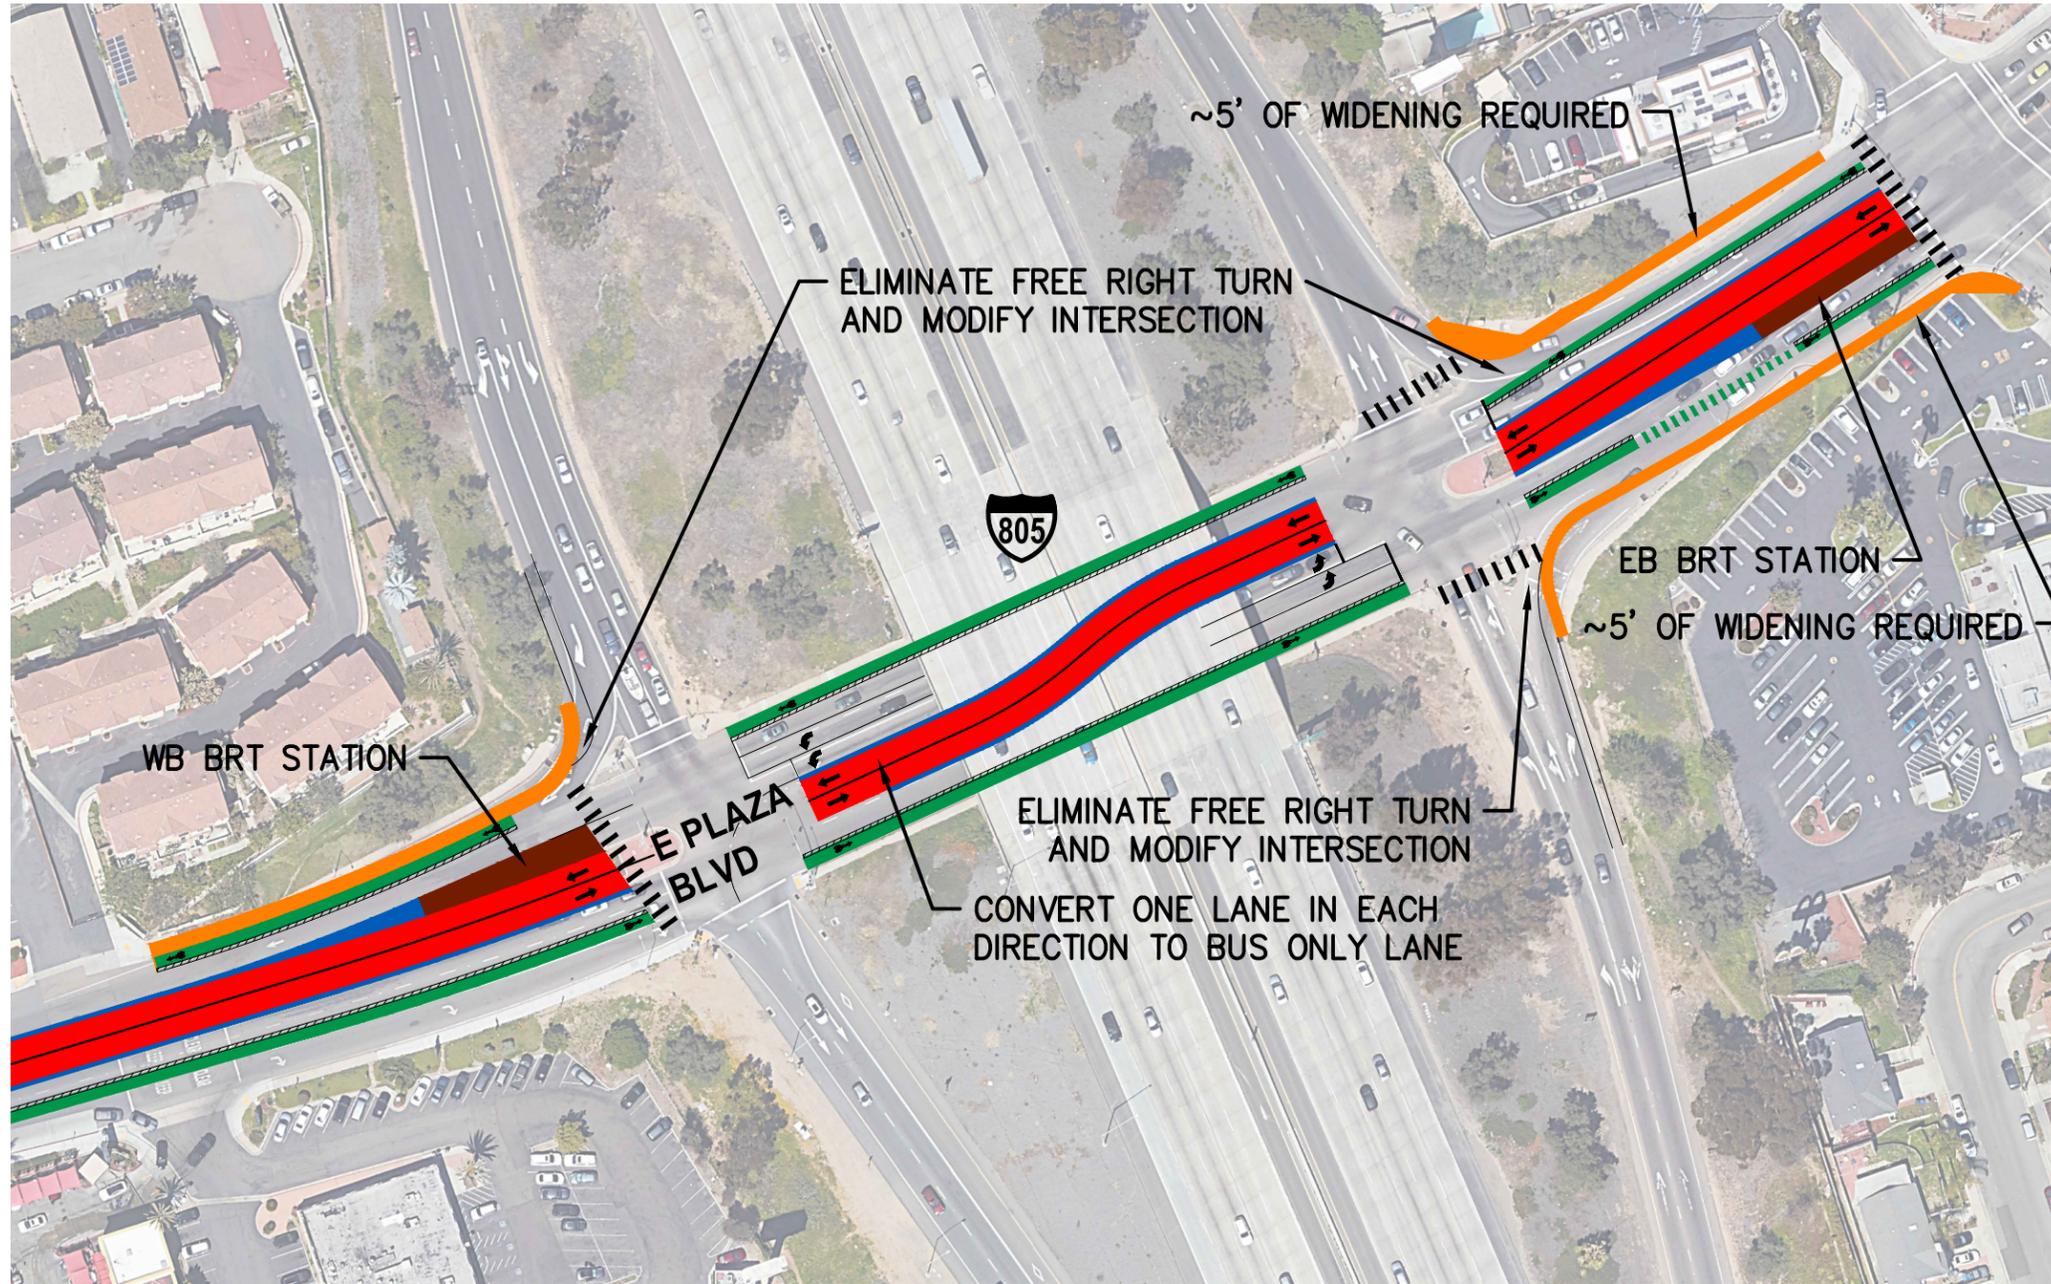

CENTER RUNNING WITH STATIONS

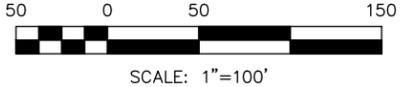

SANDAG

HNTB

401 B Street
Suite 301
San Diego, CA 92101

NEXT GEN CONCEPTUAL PLANNING		SCALE: 1"=100'
ROUTE 625 ALTERNATIVE 1/2 E. PLAZA BLVD. AT I-805		DATE: 6/20/23
		SHEET NO. 625-1